

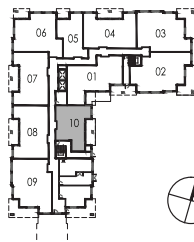


1 BED+DEN-G 905sf + 171sf patio

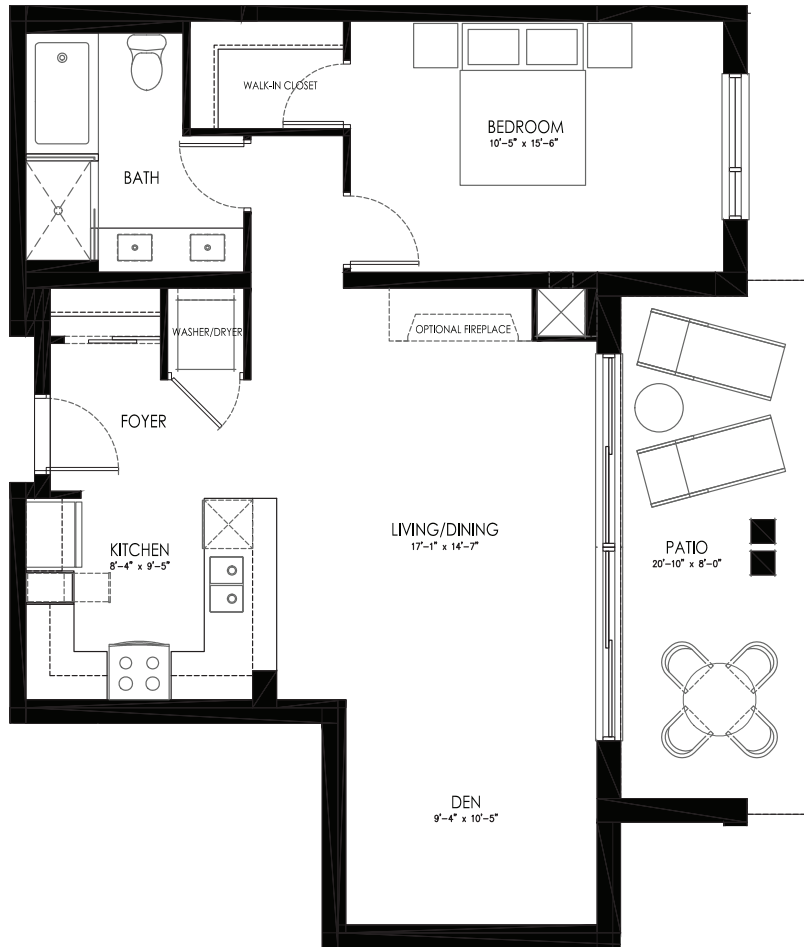

GROUND FLOOR
NORTH BUILDING

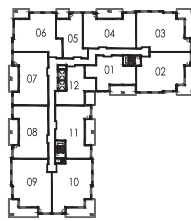


2ND TO 4TH FLOOR
NORTH BUILDING

*Not to Scale. Materials, specifications and floor plans are subject to change without notice. Elevations may vary due to floor plan specifications. Illustrations are Artist Concepts only. Actual usable floor space may vary from the stated floor area. E. & O.E. April 2016



THE EMILY

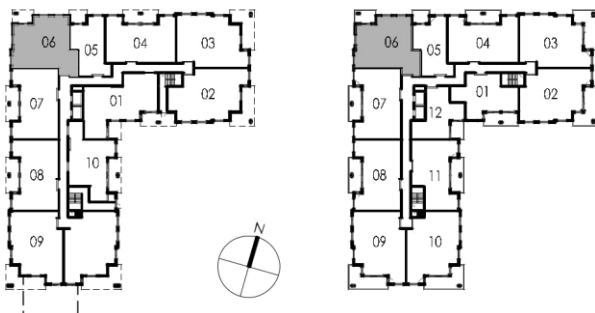


1,251sf [116.2sm]
+105sf Balcony [9.8sm]
2BED-E

THE FRONTENAC



916sf [83.6sm]
Preliminary Suite Plan

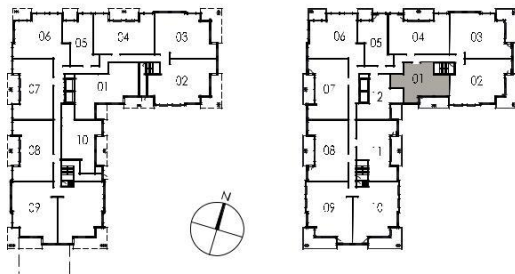

+171sf Balcony [15.9sm]



1 BED+DEN-A

GROUND FLOOR 2ND TO 4TH FLOOR


Balmoral Village Condominiums

Two 5 storey buildings attached via a common Atrium.
North building contains 53 units. Heated underground parking.
Rooftop terrace with spectacular views. Storage locker. Guest suite.


THE SELKIRK

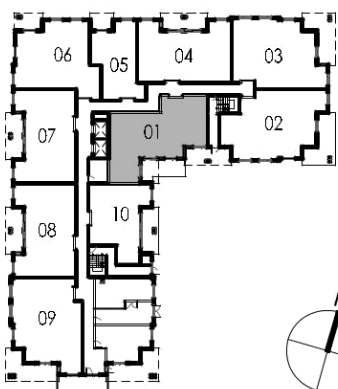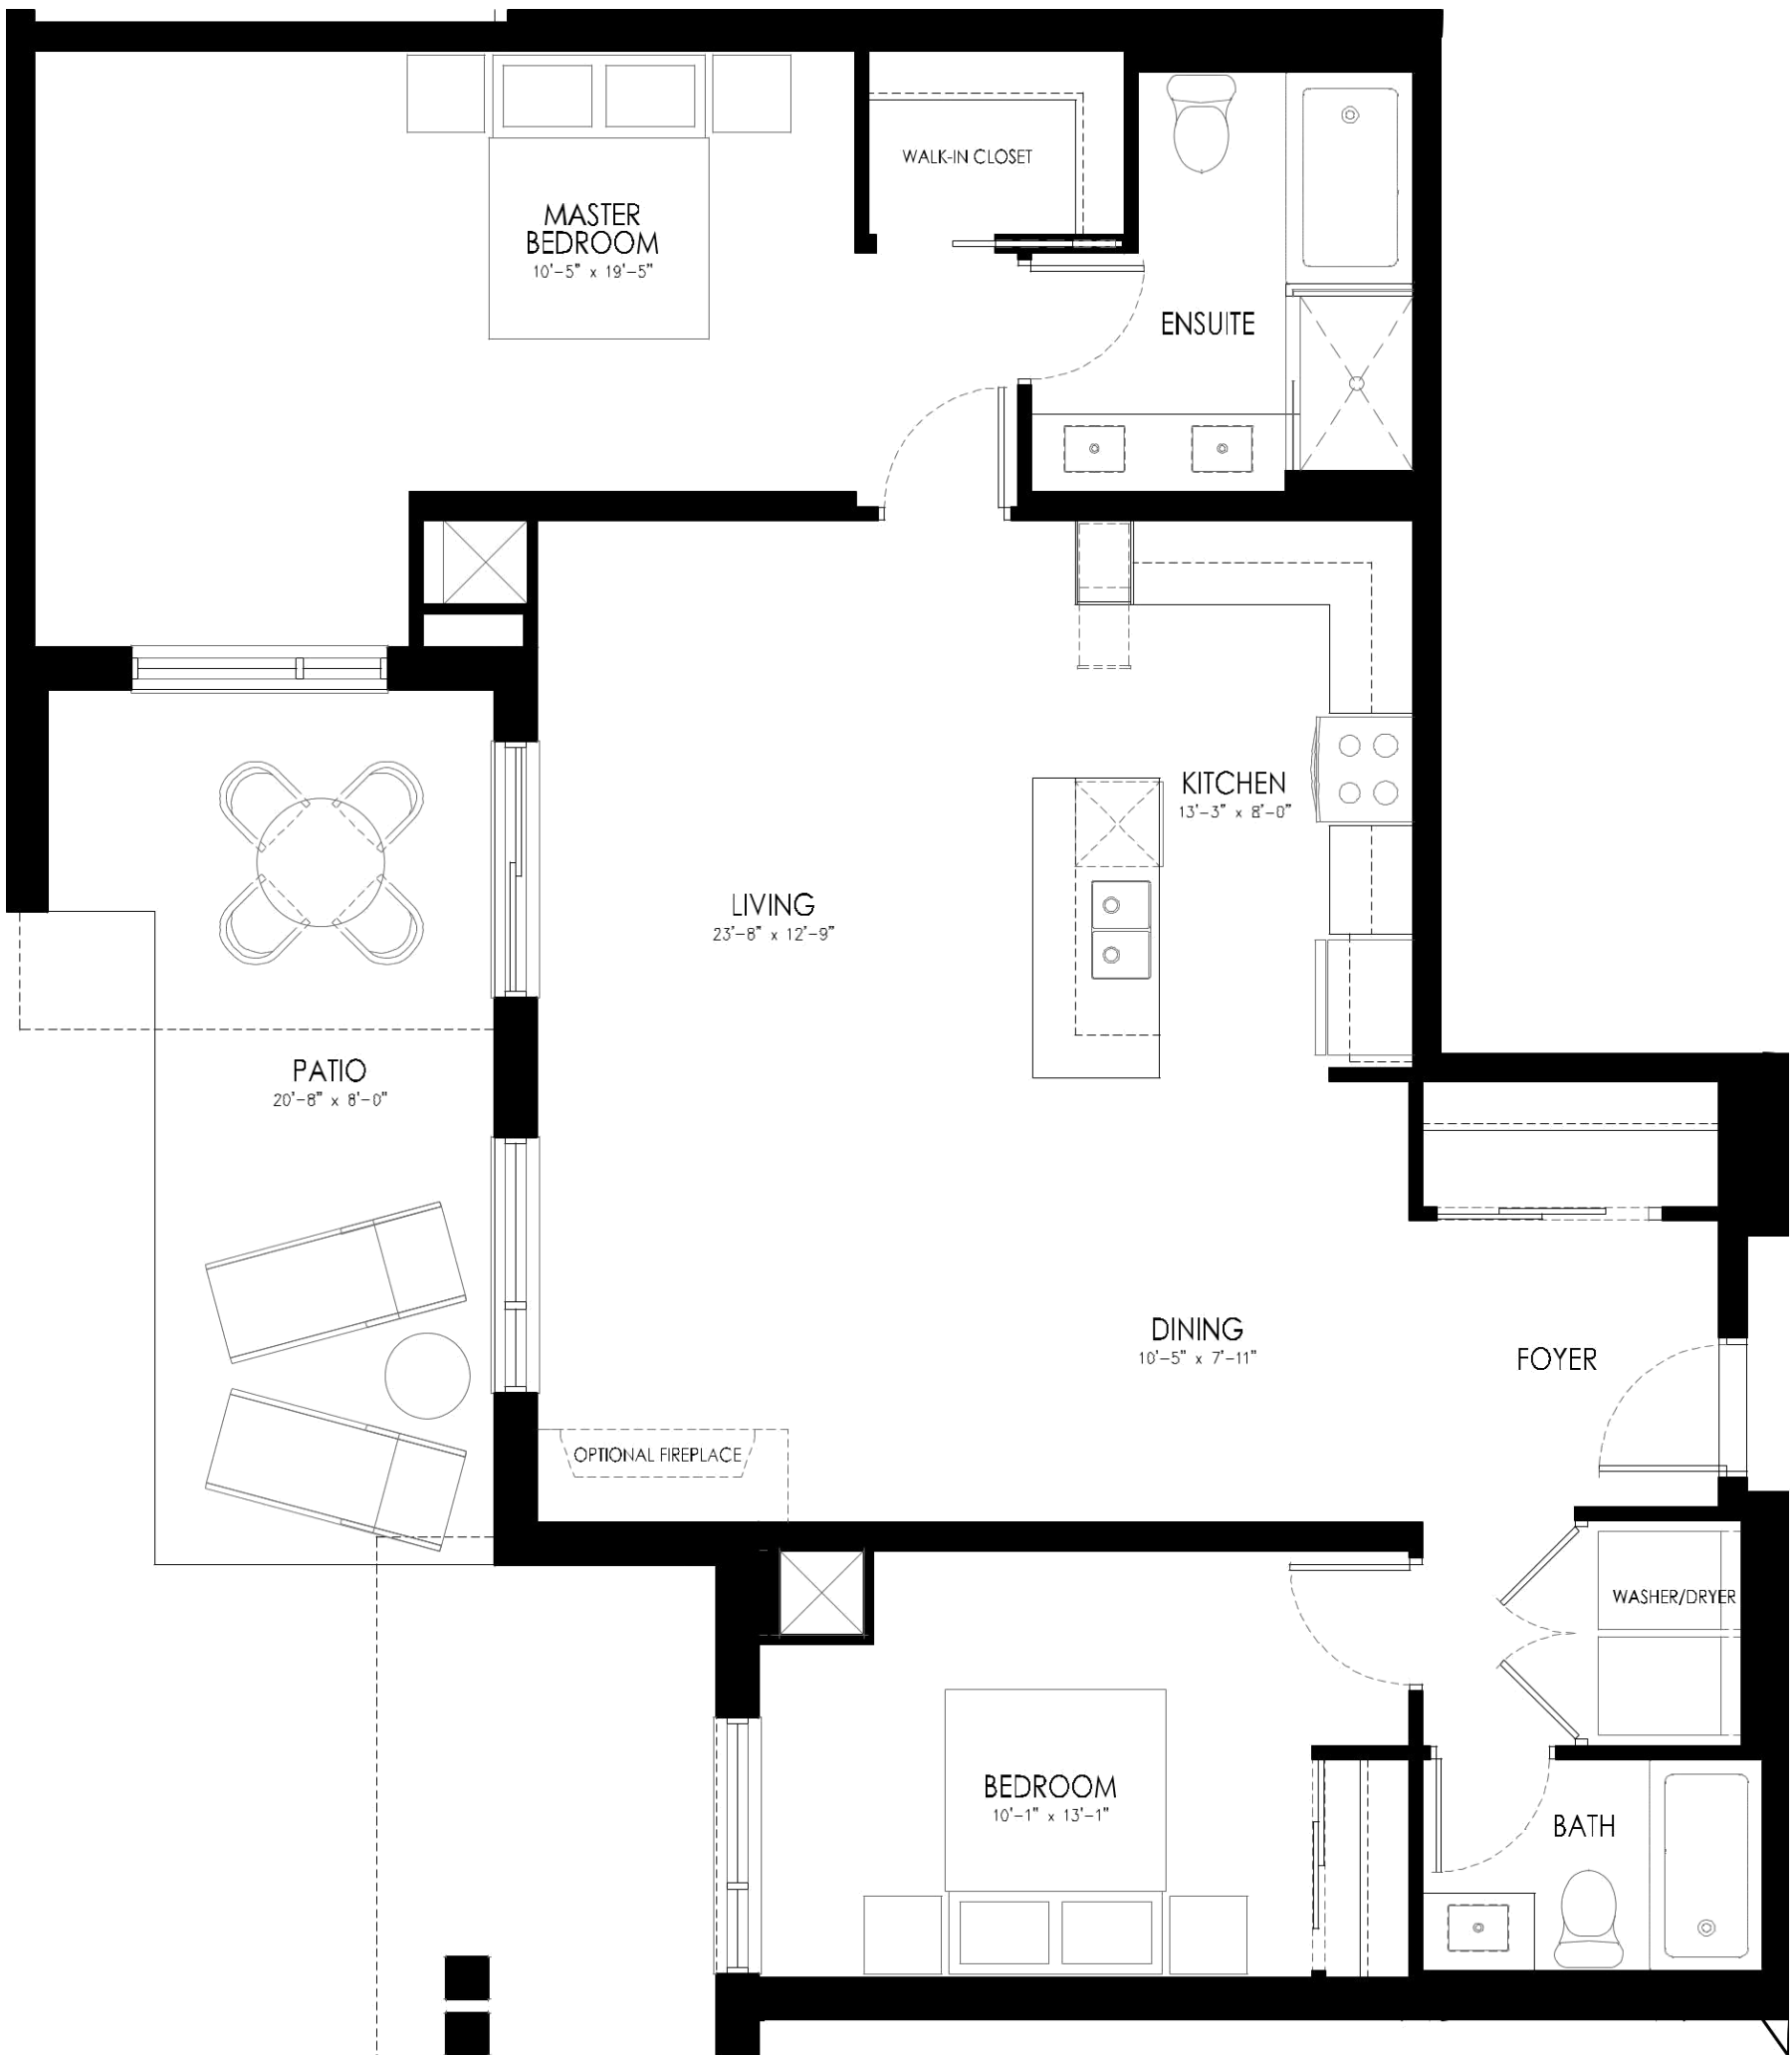

GROUND FLOOR
NORTH BUILDING

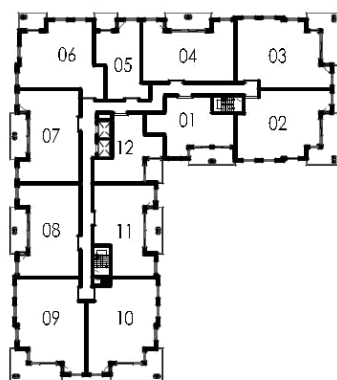

2ND TO 4TH FLOOR
NORTH BUILDING


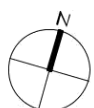


October 5, 2016


Preliminary Suite Plan
1,338sf [124.3sm]
+179sf Patio [16.7sm]

2BED-H


THE DARLINGTON II

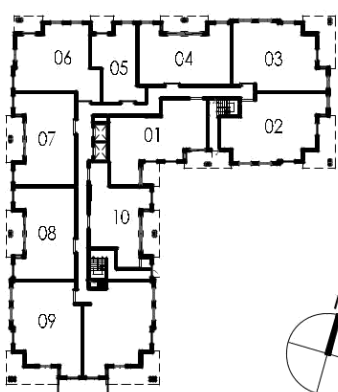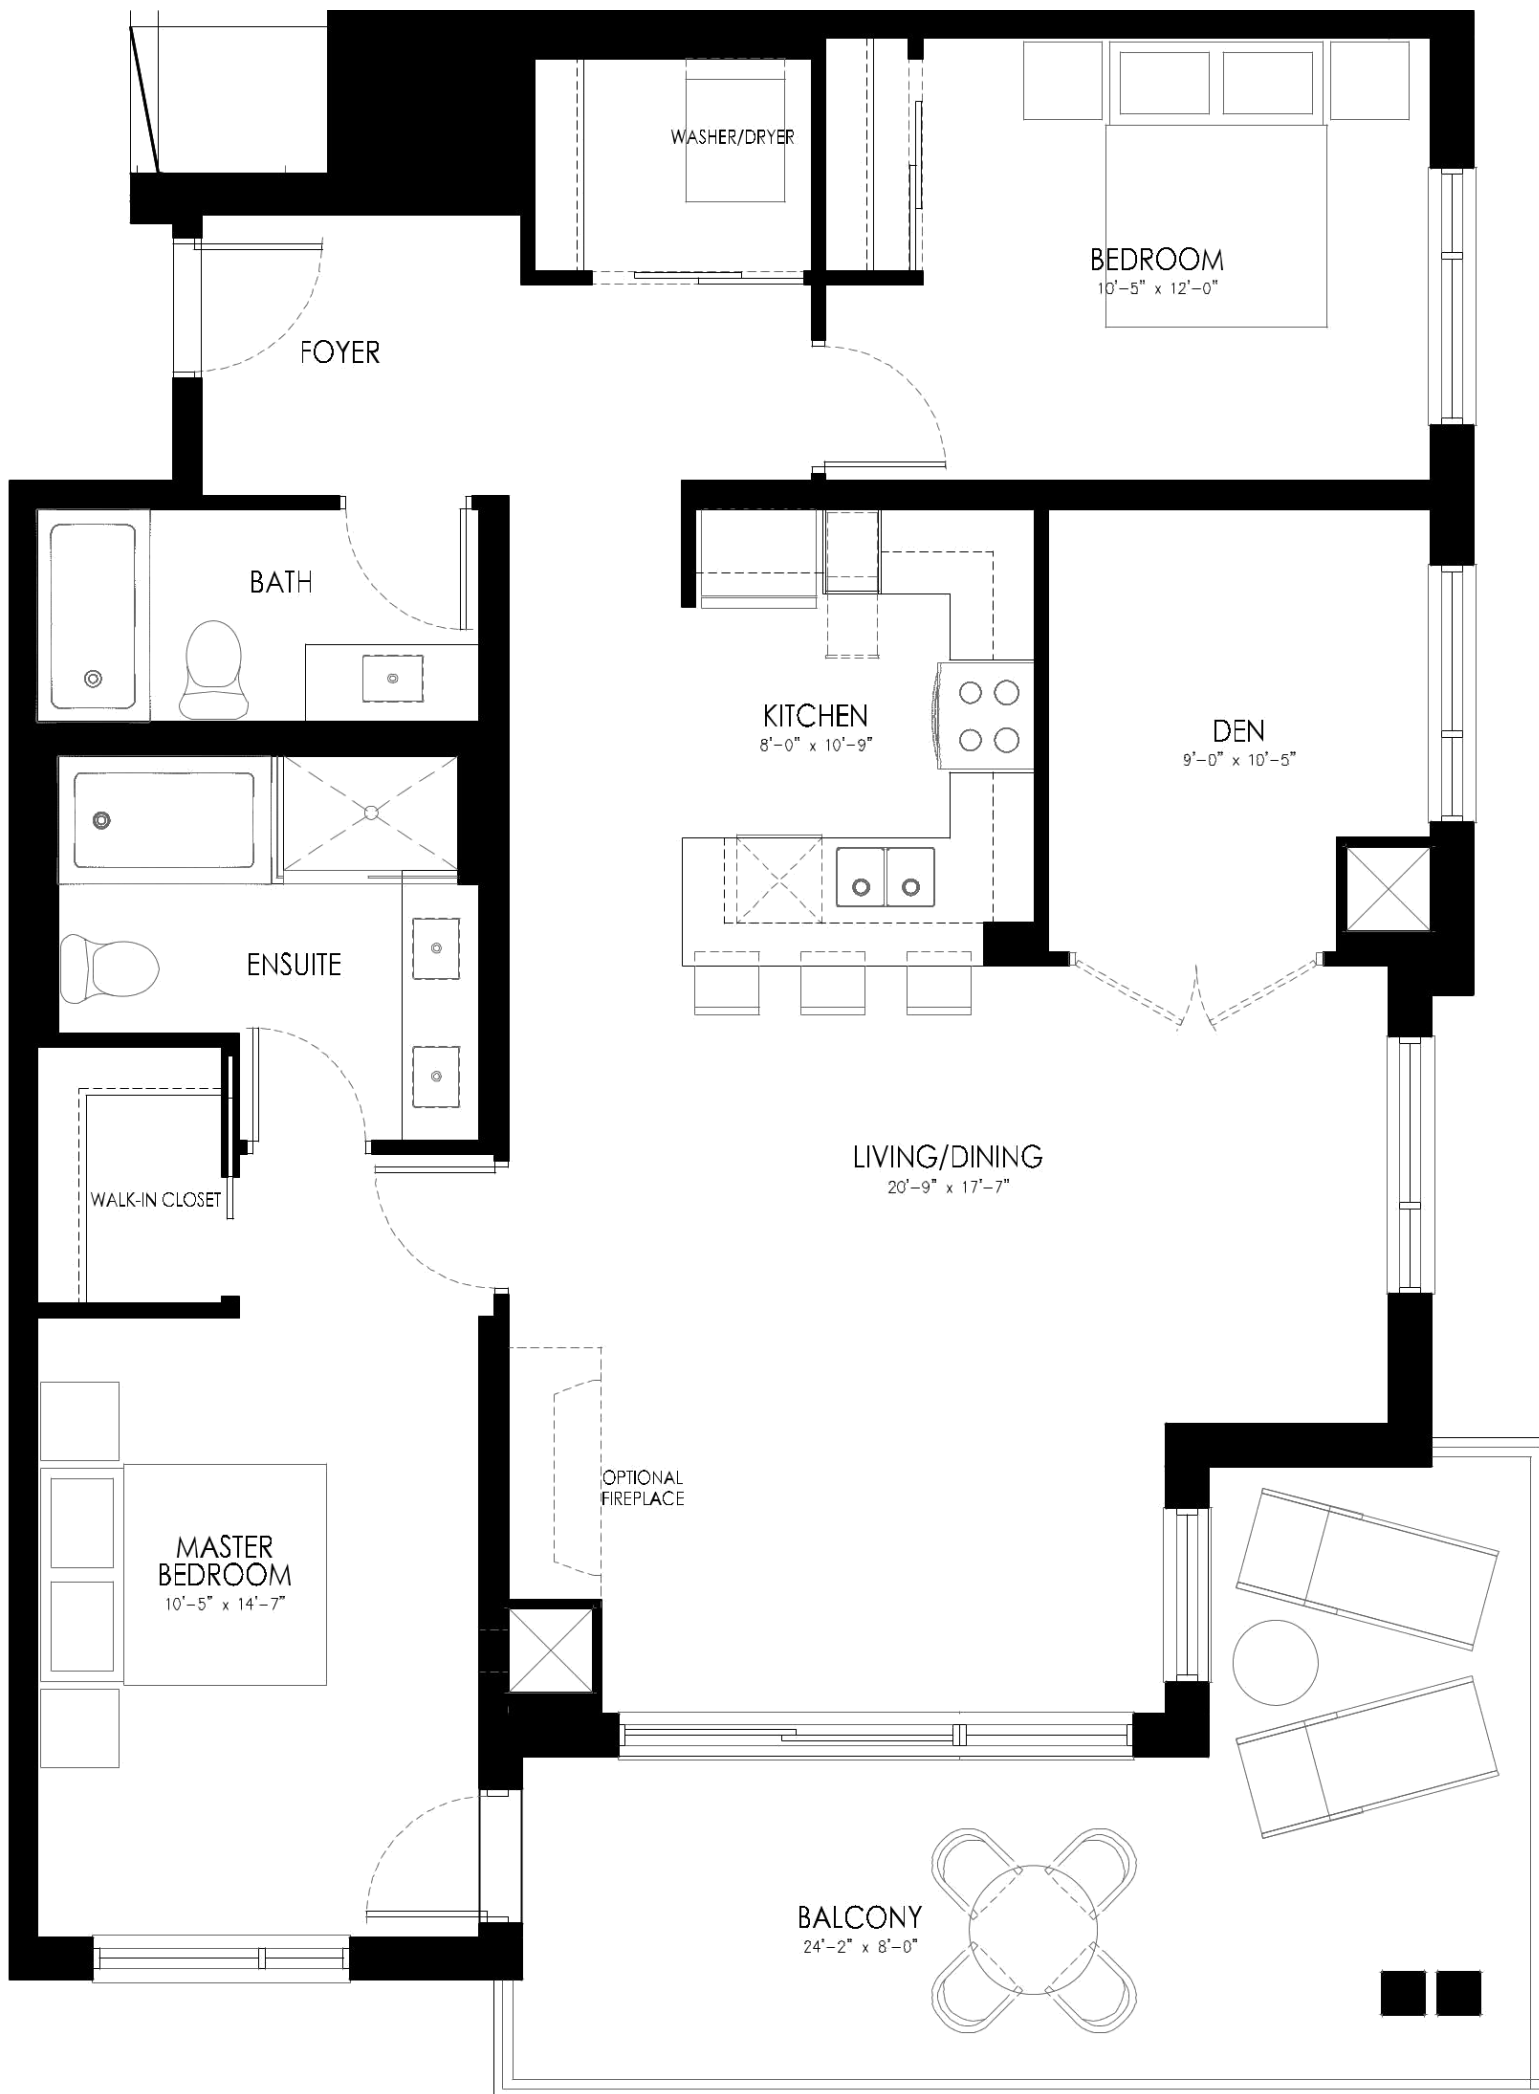

GROUND FLOOR
NORTH BUILDING

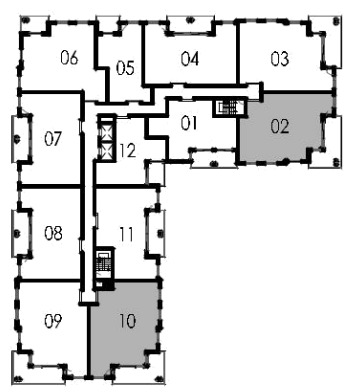

2ND TO 4TH FLOOR
NORTH BUILDING

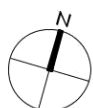


September 29, 2016


Preliminary Suite Layout
1,327sf [123.3sm]
+ 253sf Balcony [23.5sm]

2BED+DEN-D

THE DARLINGTON

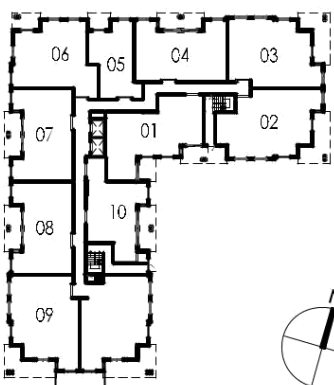

GROUND FLOOR
NORTH BUILDING

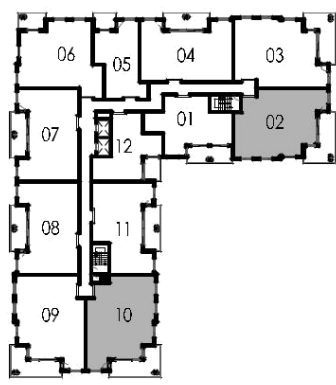

2ND TO 4TH FLOOR
NORTH BUILDING

September 29, 2016

Preliminary Suite Layout
1,327sf [123.3sm]
+ 253sf Balcony [23.5sm]


2BED-D

THE CRAIGEITH II




October 5, 2016

Preliminary Suite Plan
417sf [131.6sm]
+253sf Patio [23.5sm]

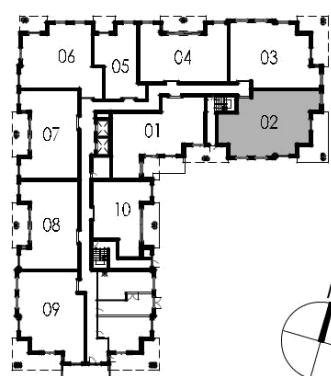


**GROUND FLOOR
NORTH BUILDING**

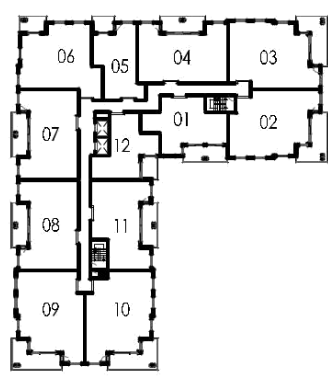


**2ND TO 4TH FLOOR
NORTH BUILDING**

2BED+DEN-B


THE CRAIGLEITH

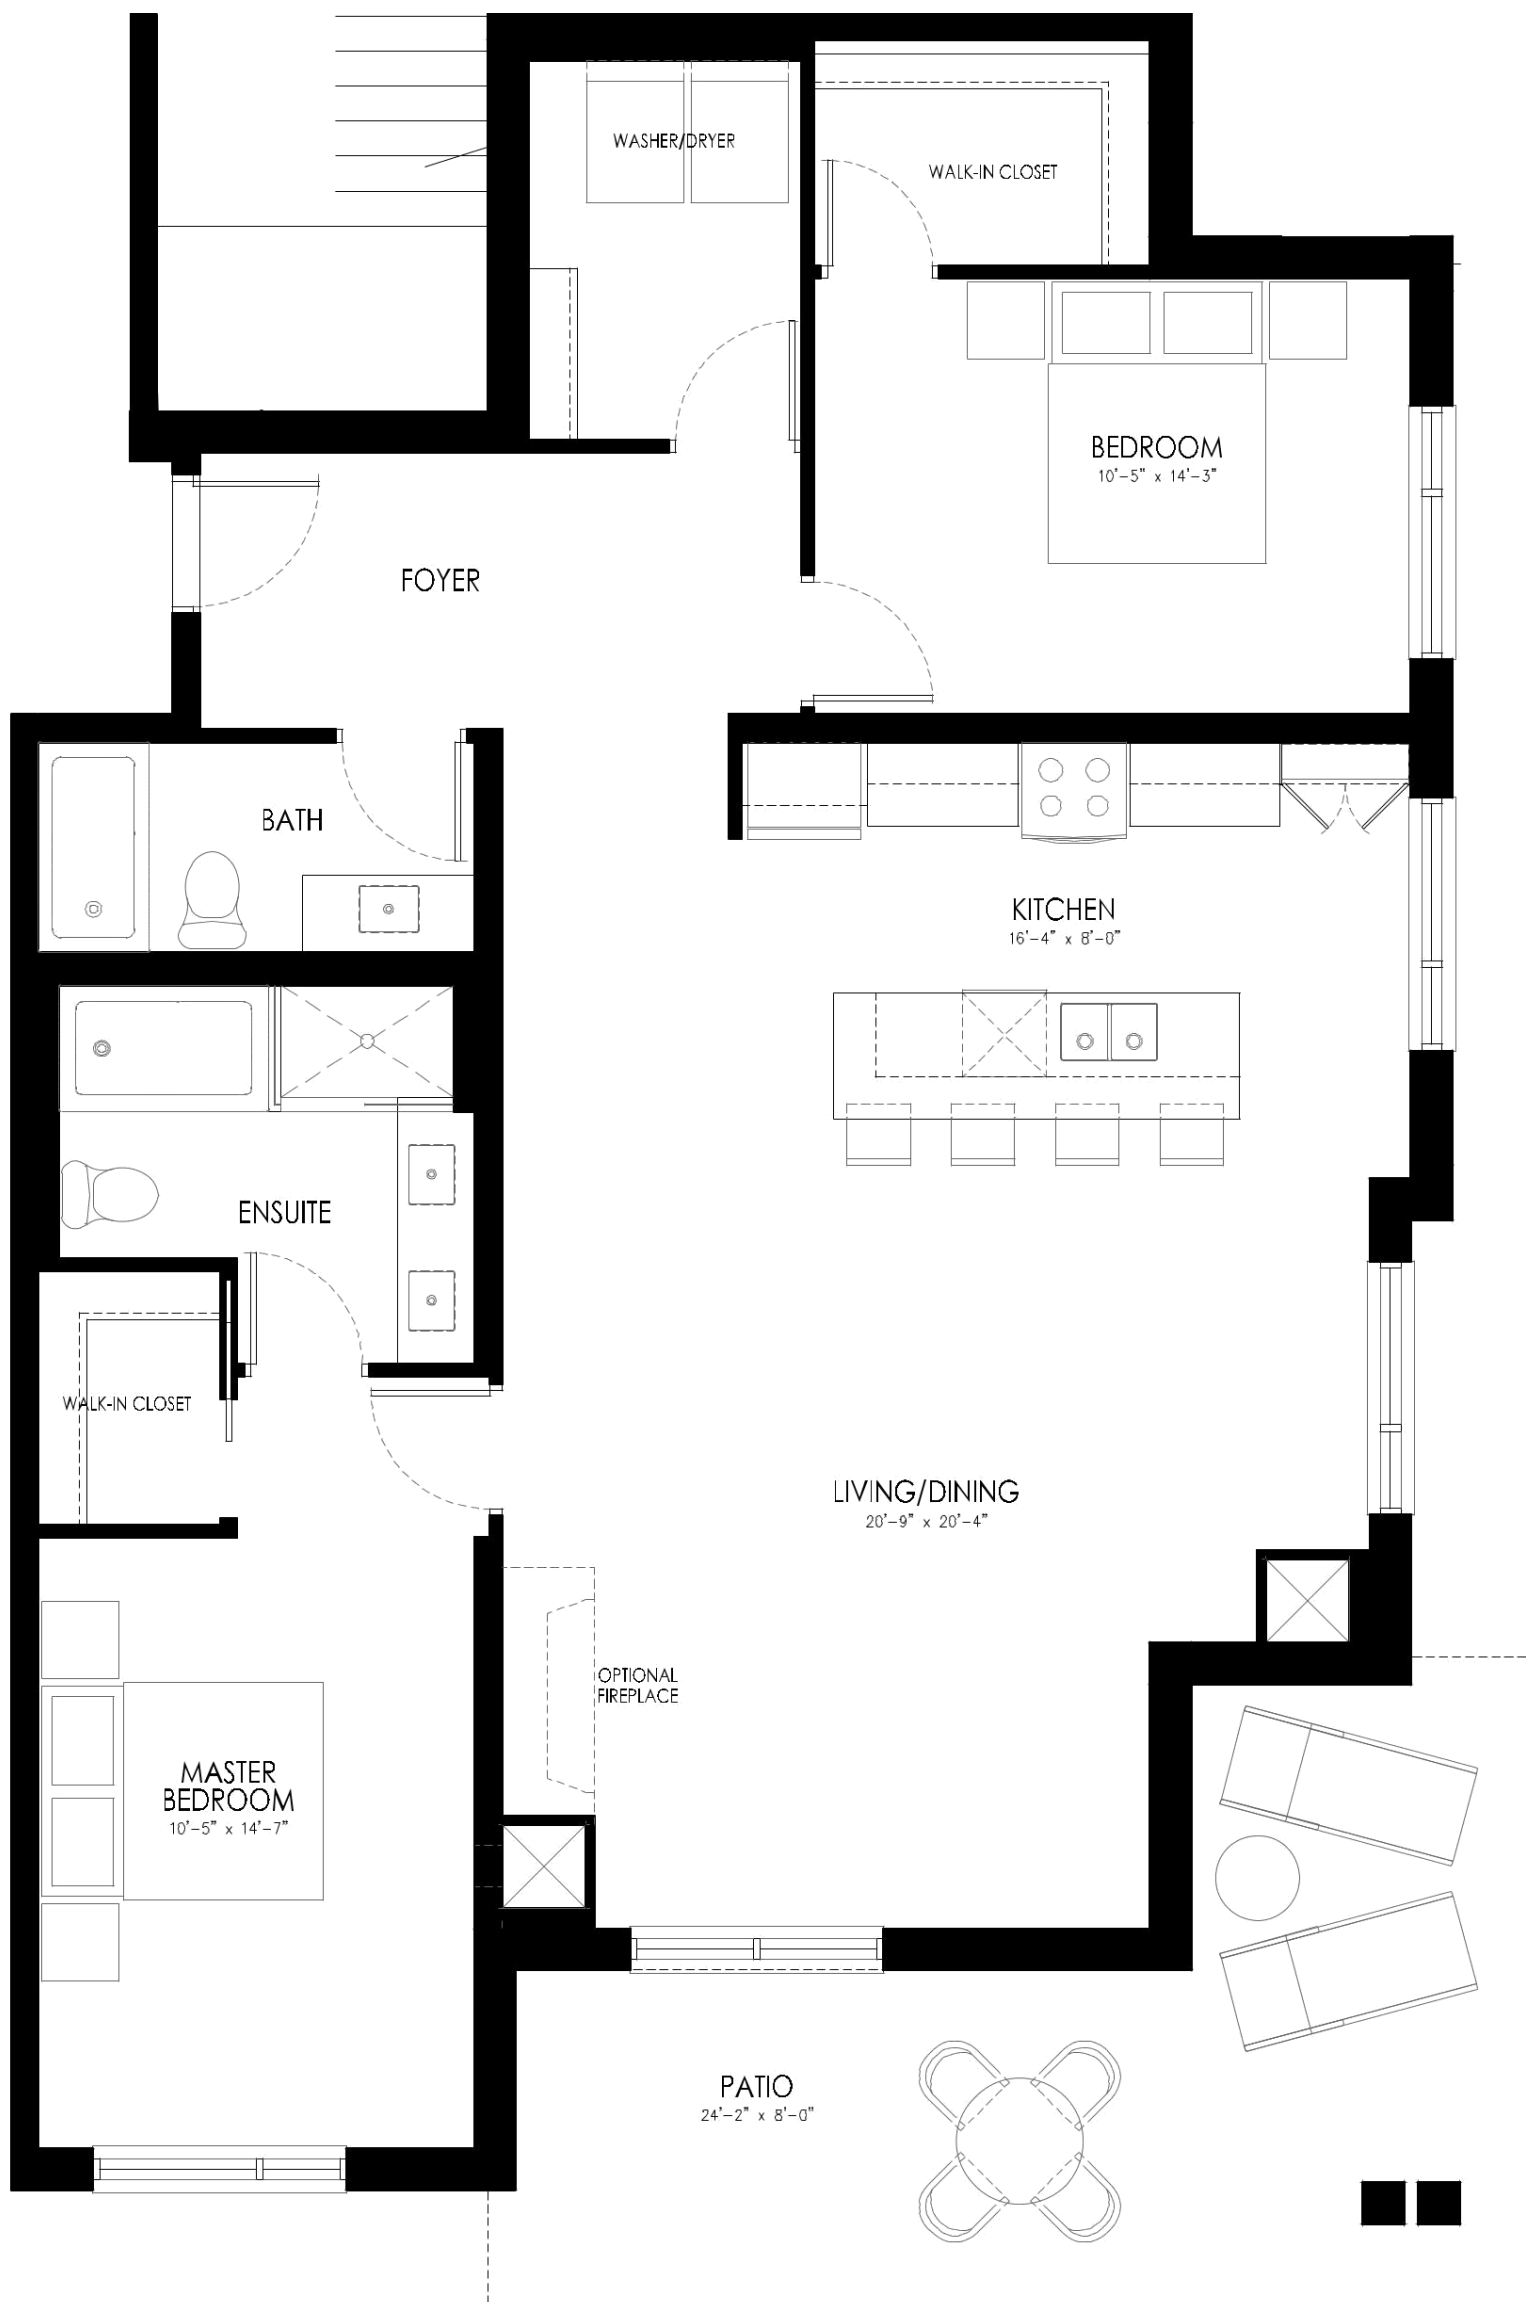

October 5, 2016

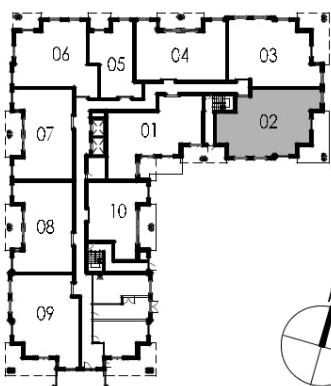

GROUND FLOOR
NORTH BUILDING

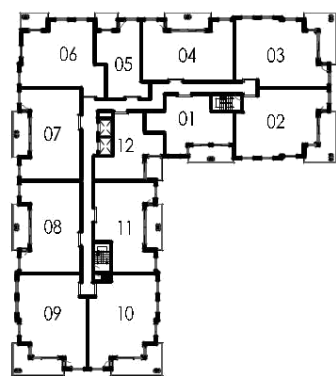

2ND TO 4TH FLOOR
NORTH BUILDING


Preliminary Suite Plan
417sf [131.6sm]
+253sf Patio [23.5sm]

2BED-B

THE ALGONQUIN II



GROUND FLOOR

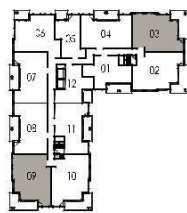

2ND TO 4TH FLOOR



Preliminary Suite Plan
1,366sf [126.9sm]
+ 253sf Balcony [23.5sm]

2BED+DEN-C


Balmoral Village Condominiums

Two 5 storey buildings attached via a common Atrium. North building contains 53 units. Heated underground parking. Rooftop terrace with spectacular views. Storage locker. Guest suite.

THE ALGONQUIN

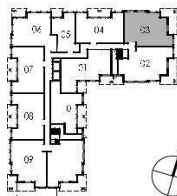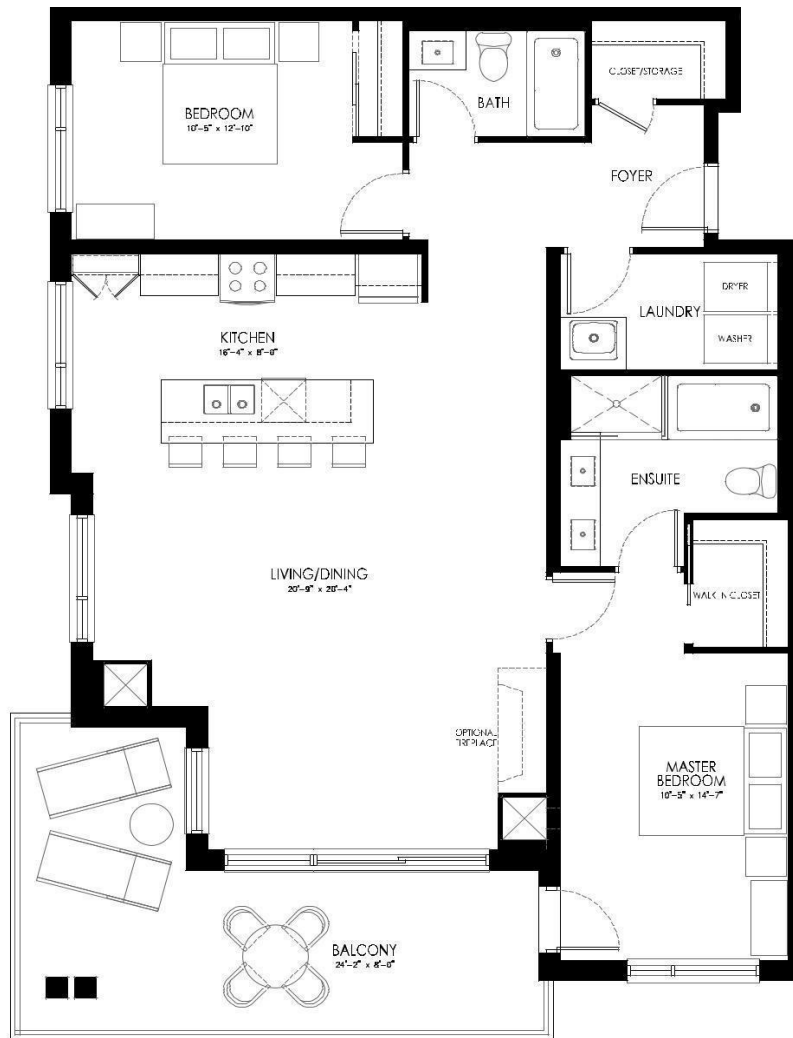

GROUND FLOOR

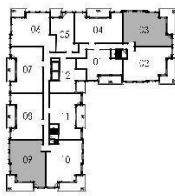

2ND TO 4TH FLOOR



Preliminary Suite Plan
1,366sf [126.9sm]
+ 253sf Balcony [23.5sm]

2BED-C


Balmoral Village Condominiums

Two 5 storey buildings attached via a common Atrium. North building contains 53 units. Heated underground parking. Rooftop terrace with spectacular views. Storage locker. Guest suite.

THE BRONTE

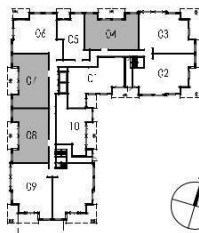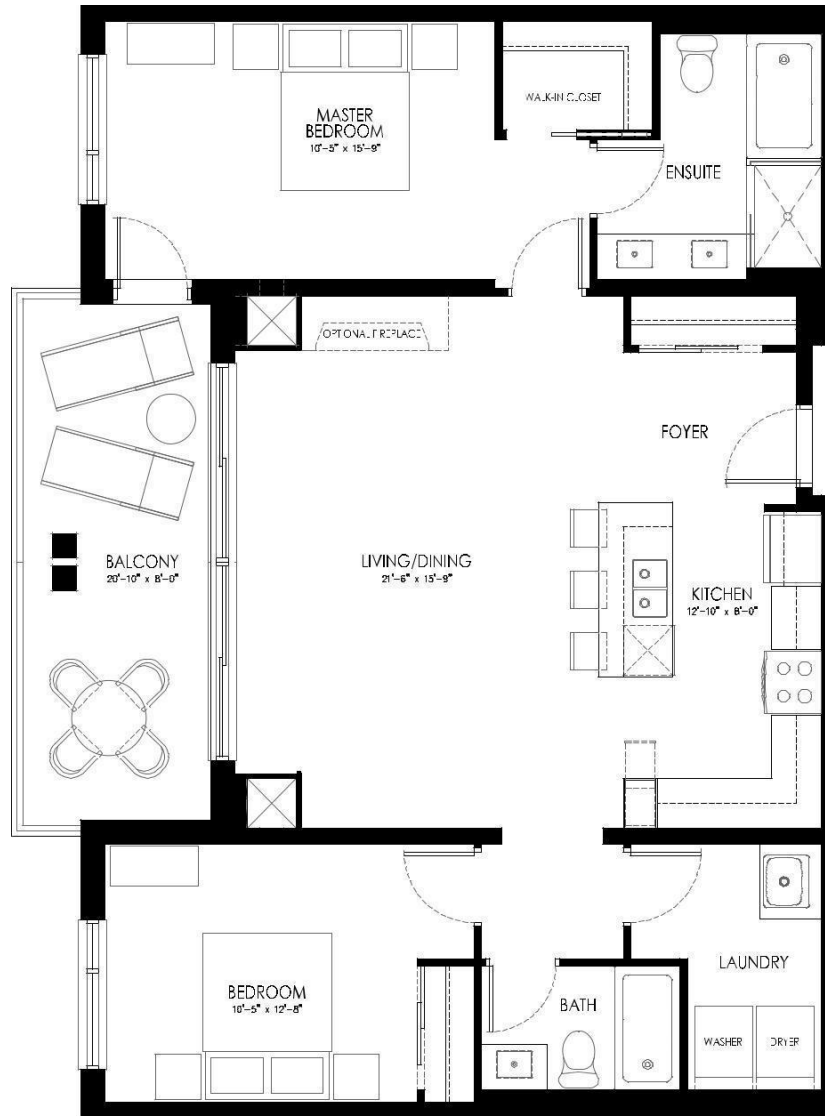

GROUND FLOOR

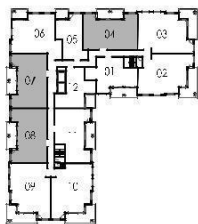

2ND TO 4TH FLOOR




Preliminary Suite Plan
1,241sf [115.3sm]
+171sf Balcony [15.9sm]

2BED-A


Balmoral Village Condominiums

Two 5 storey buildings attached via a common Atrium.
North building contains 53 units. Heated underground parking.
Rooftop terrace with spectacular views. Storage locker. Guest suite.


THE BON ECHO

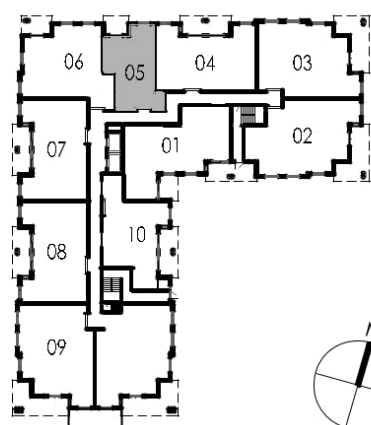

GROUND FLOOR
NORTH BUILDING

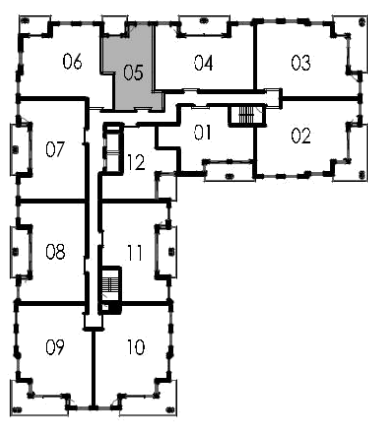

2ND TO 4TH FLOOR
NORTH BUILDING

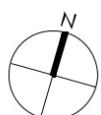


September 14, 2016


Preliminary Suite Plan
750sf [69.7sm]
+82sf Ba'cony [7.6sm]

1 BED-C

THE MARTEN II

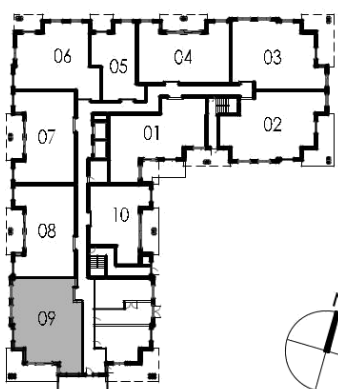

GROUND FLOOR
NORTH BUILDING

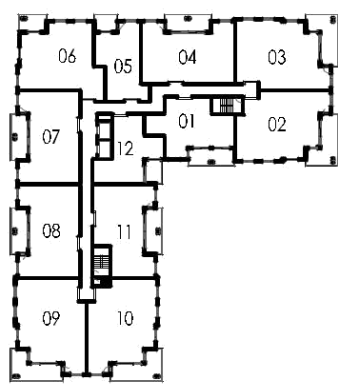



2ND TO 4TH FLOOR
NORTH BUILDING

October 6, 2016


Preliminary Suite Plan
1,366sf [126.9sm]
+ 253sf Patio [23.5sm]

2BED+DEN-G


THE MARTEN

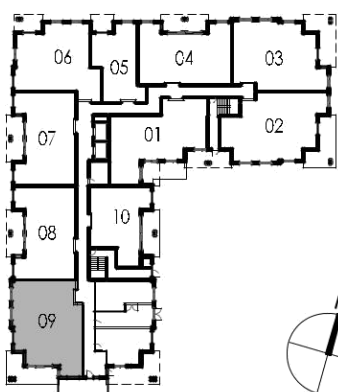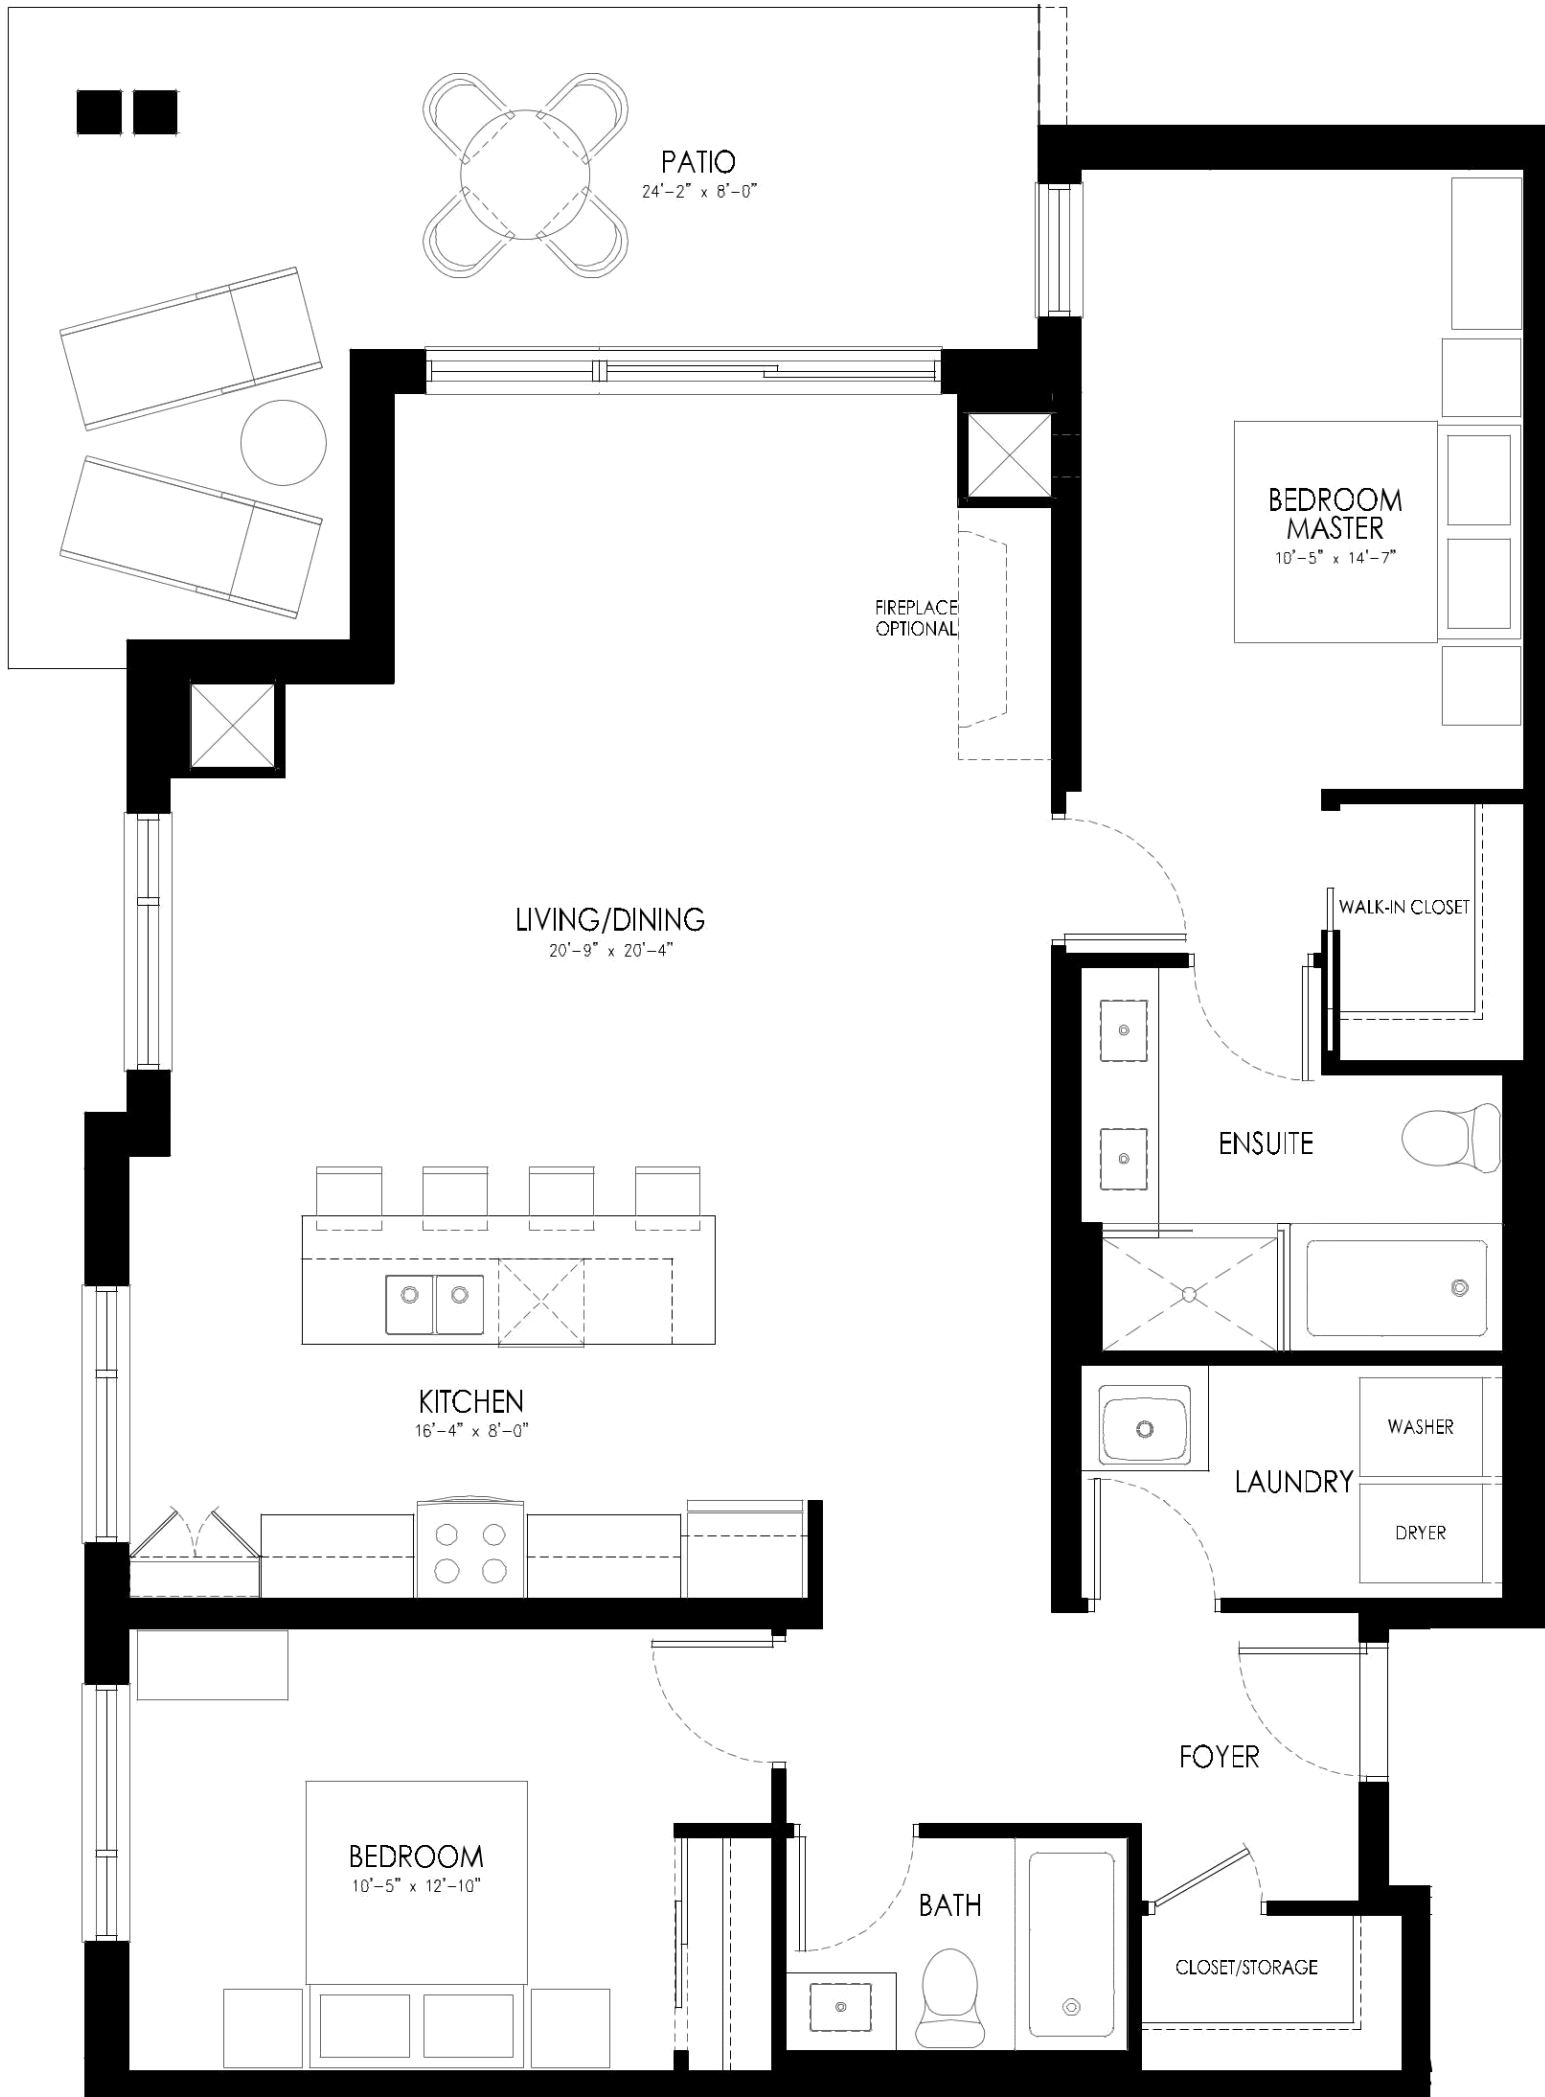

GROUND FLOOR
NORTH BUILDING

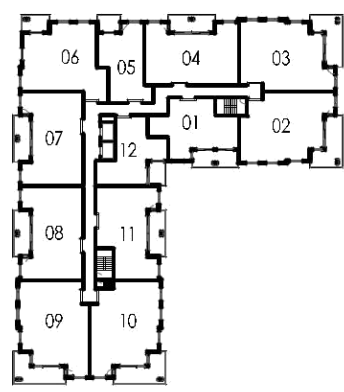

2ND TO 4TH FLOOR
NORTH BUILDING


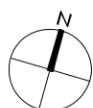


October 6, 2016


Preliminary Suite Plan
1,366sf [126.9sm]
+ 253sf Patio [23.5sm]

2BED-G

THE FERRIS

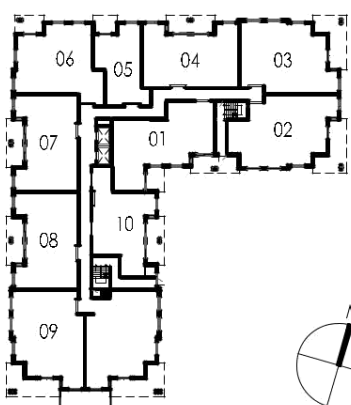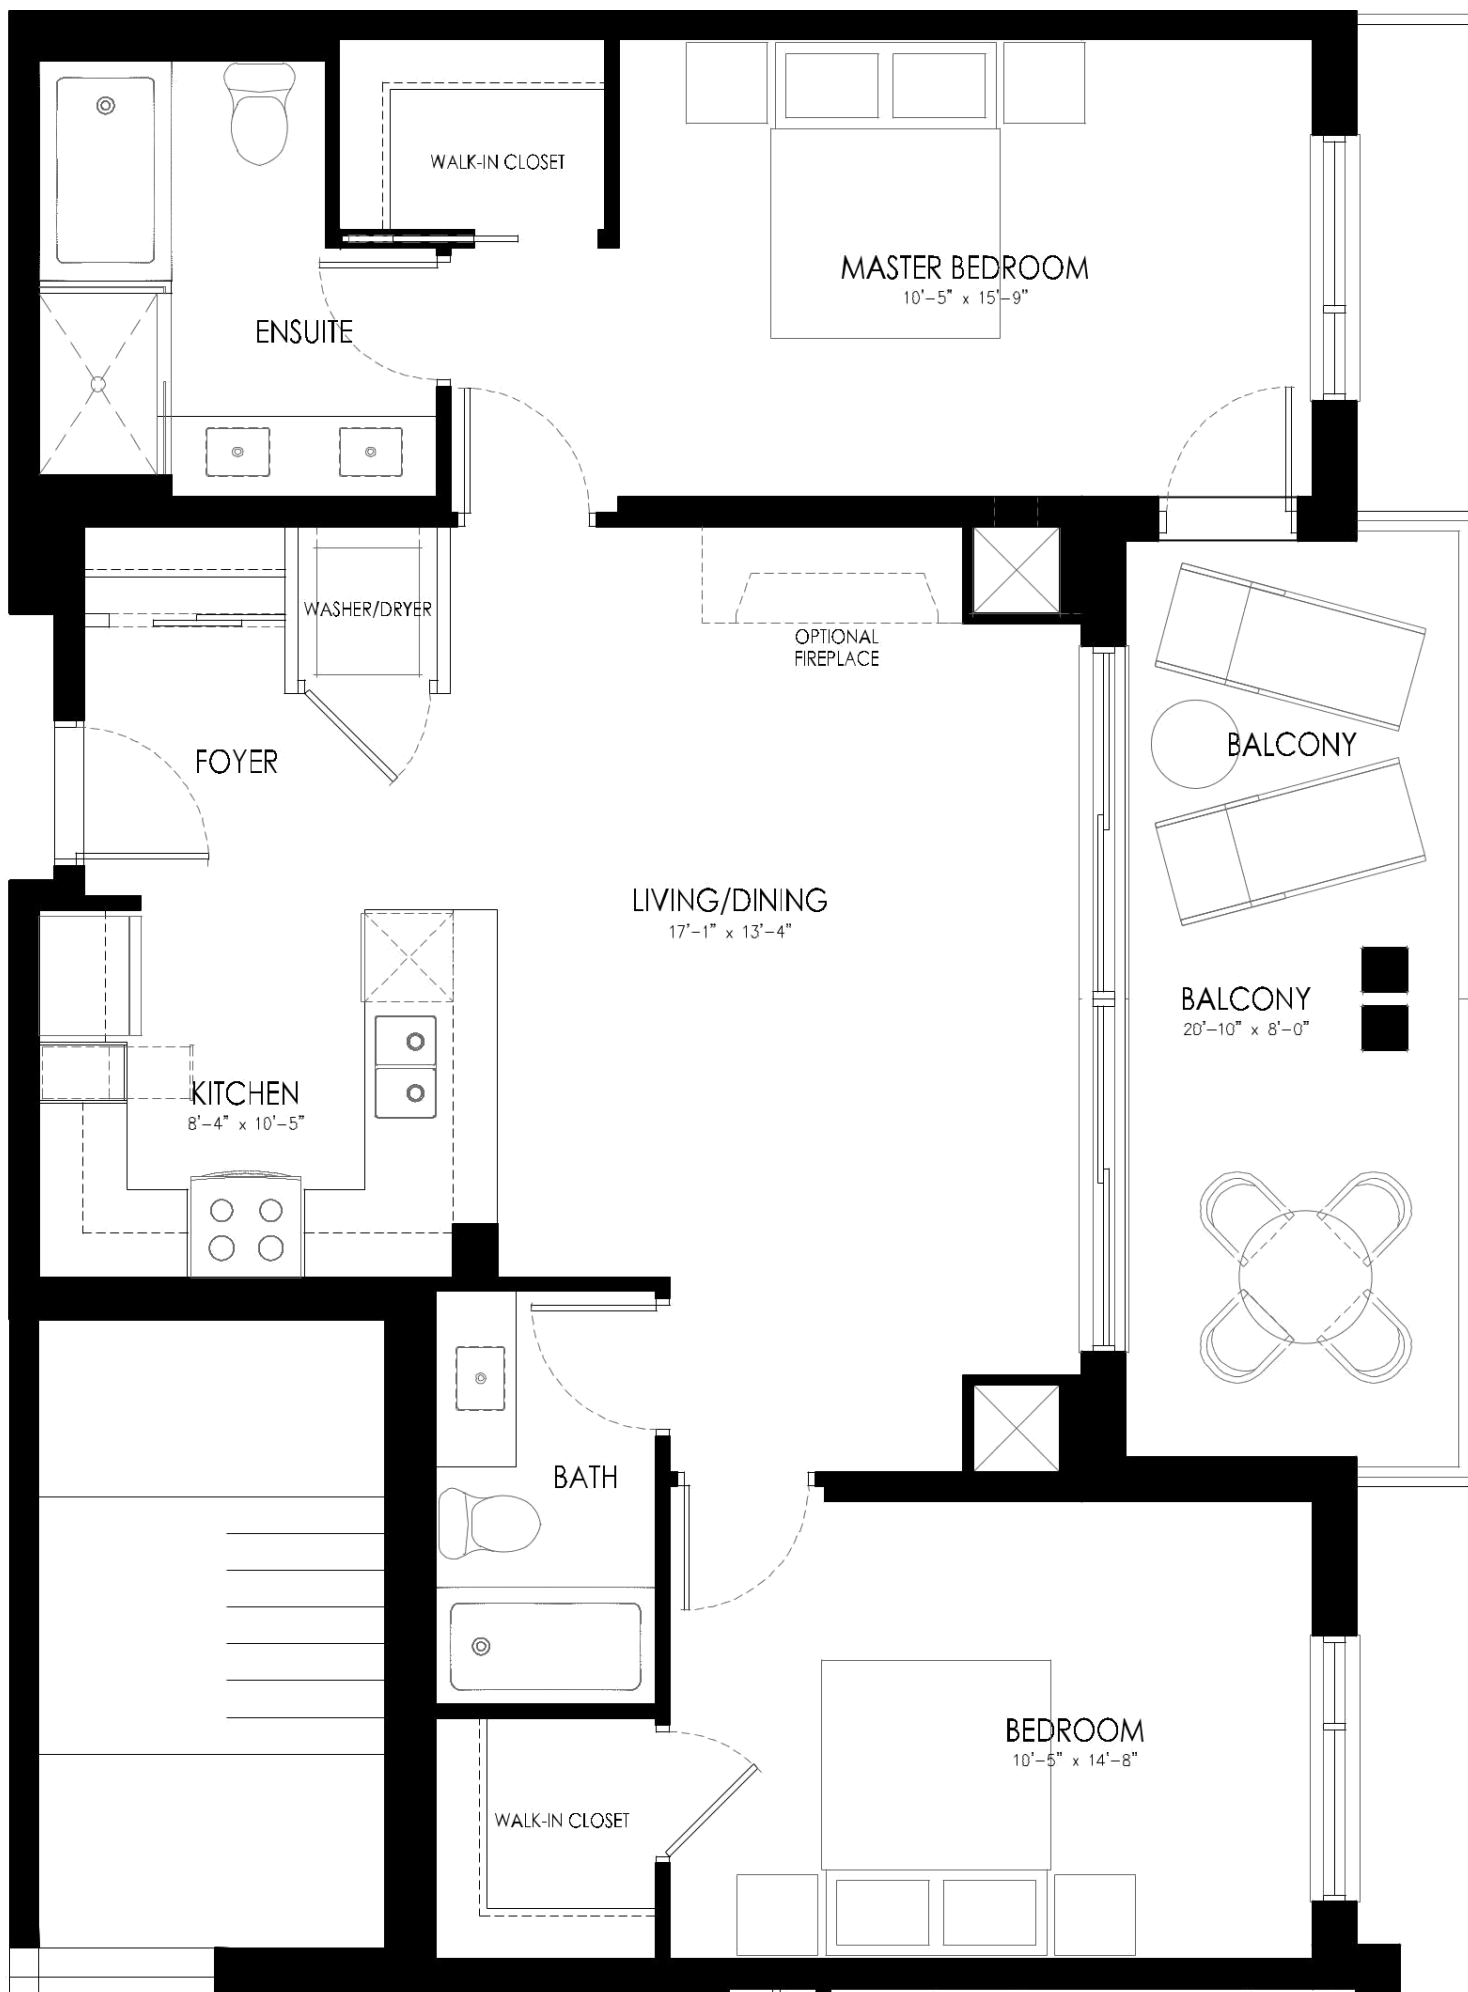

GROUND FLOOR
NORTH BUILDING

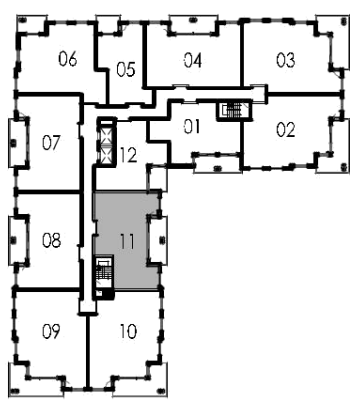


2ND TO 4TH FLOOR
NORTH BUILDING


September 29, 2016

Preliminary Suite Layout
, 103sf [102.5sm]
+171sf Balcony [15.9sm]


2BED-F

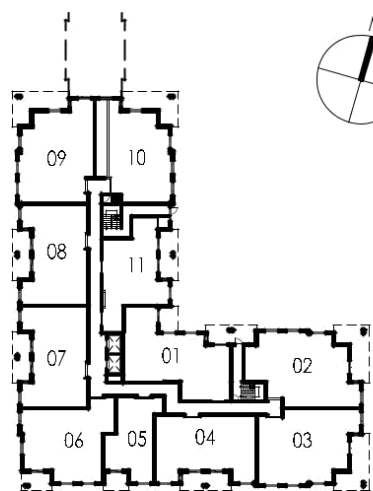

GROUND FLOOR
SOUTH BUILDING

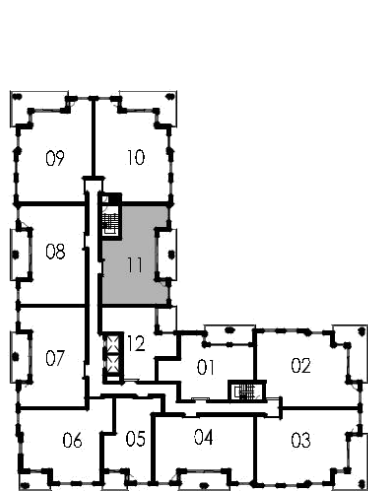

2ND TO 4TH FLOOR
SOUTH BUILDING

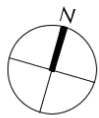


September 29, 2016

Preliminary Suite Layout
1,103sf [102.5sm]
+171sf Balcony [15.9sm]

2BED-F

THE ARROWHEAD

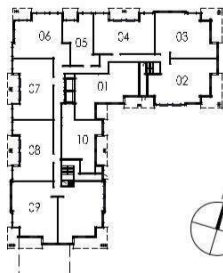

GROUND FLOOR



2ND TO 4TH FLOOR

Preliminary Suite Plan

704sf [67.3sm]

+87sf Balcony [8.1sm]

1 BED-B

Balmoral Village Condominiums

Two 5 storey buildings attached via a common Atrium. North building contains 53 units. Heated underground parking. Rooftop terrace with spectacular views. Storage locker. Guest suite.